


FRONT ELEVATION

SECTION

## METHOD PFG

(INTERMITTENT PORTAL FRAME)


NOT TO SCALE

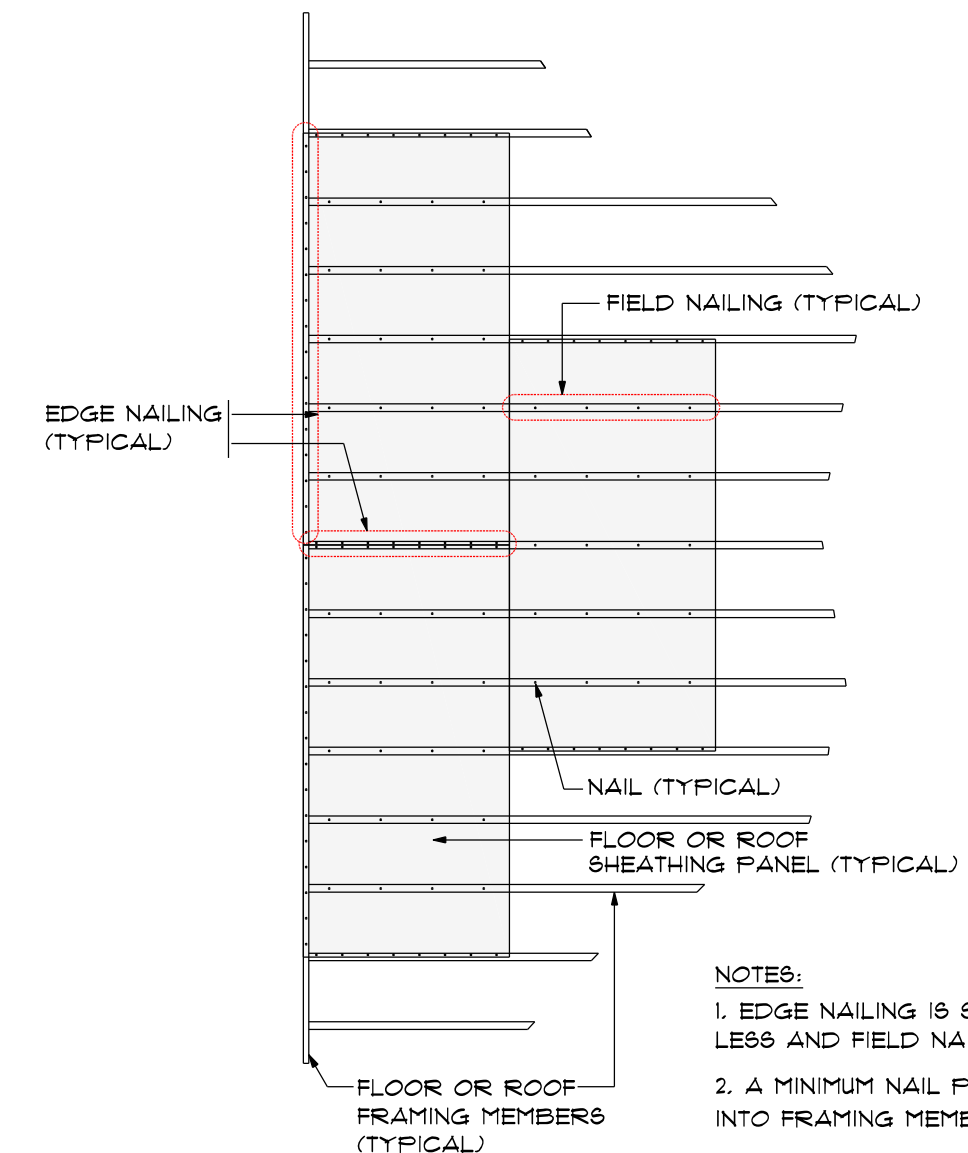

- NOTES:
- EDGE NAILING IS SPACED AT 6" O/C, OR LESS AND FIELD NAILING IS SPACED AT 12" O/C
  - A MINIMUM NAIL PENETRATION OF 1 1/2" INTO FRAMING MEMBERS IS REQUIRED.
  - KEEP ALL NAILS A MINIMUM OF 1/4" FROM ALL EDGES AND CORNERS.
  - FRAMING IS SHOWN SPACED AT 16" O/C. THIS DETAIL ALSO APPLIES TO FRAMING SPACED AT 12" O/C AND 24" O/C.

TYPICAL FLOOR OR ROOF DIAPHRAGM NAILING DETAIL



NOT TO SCALE

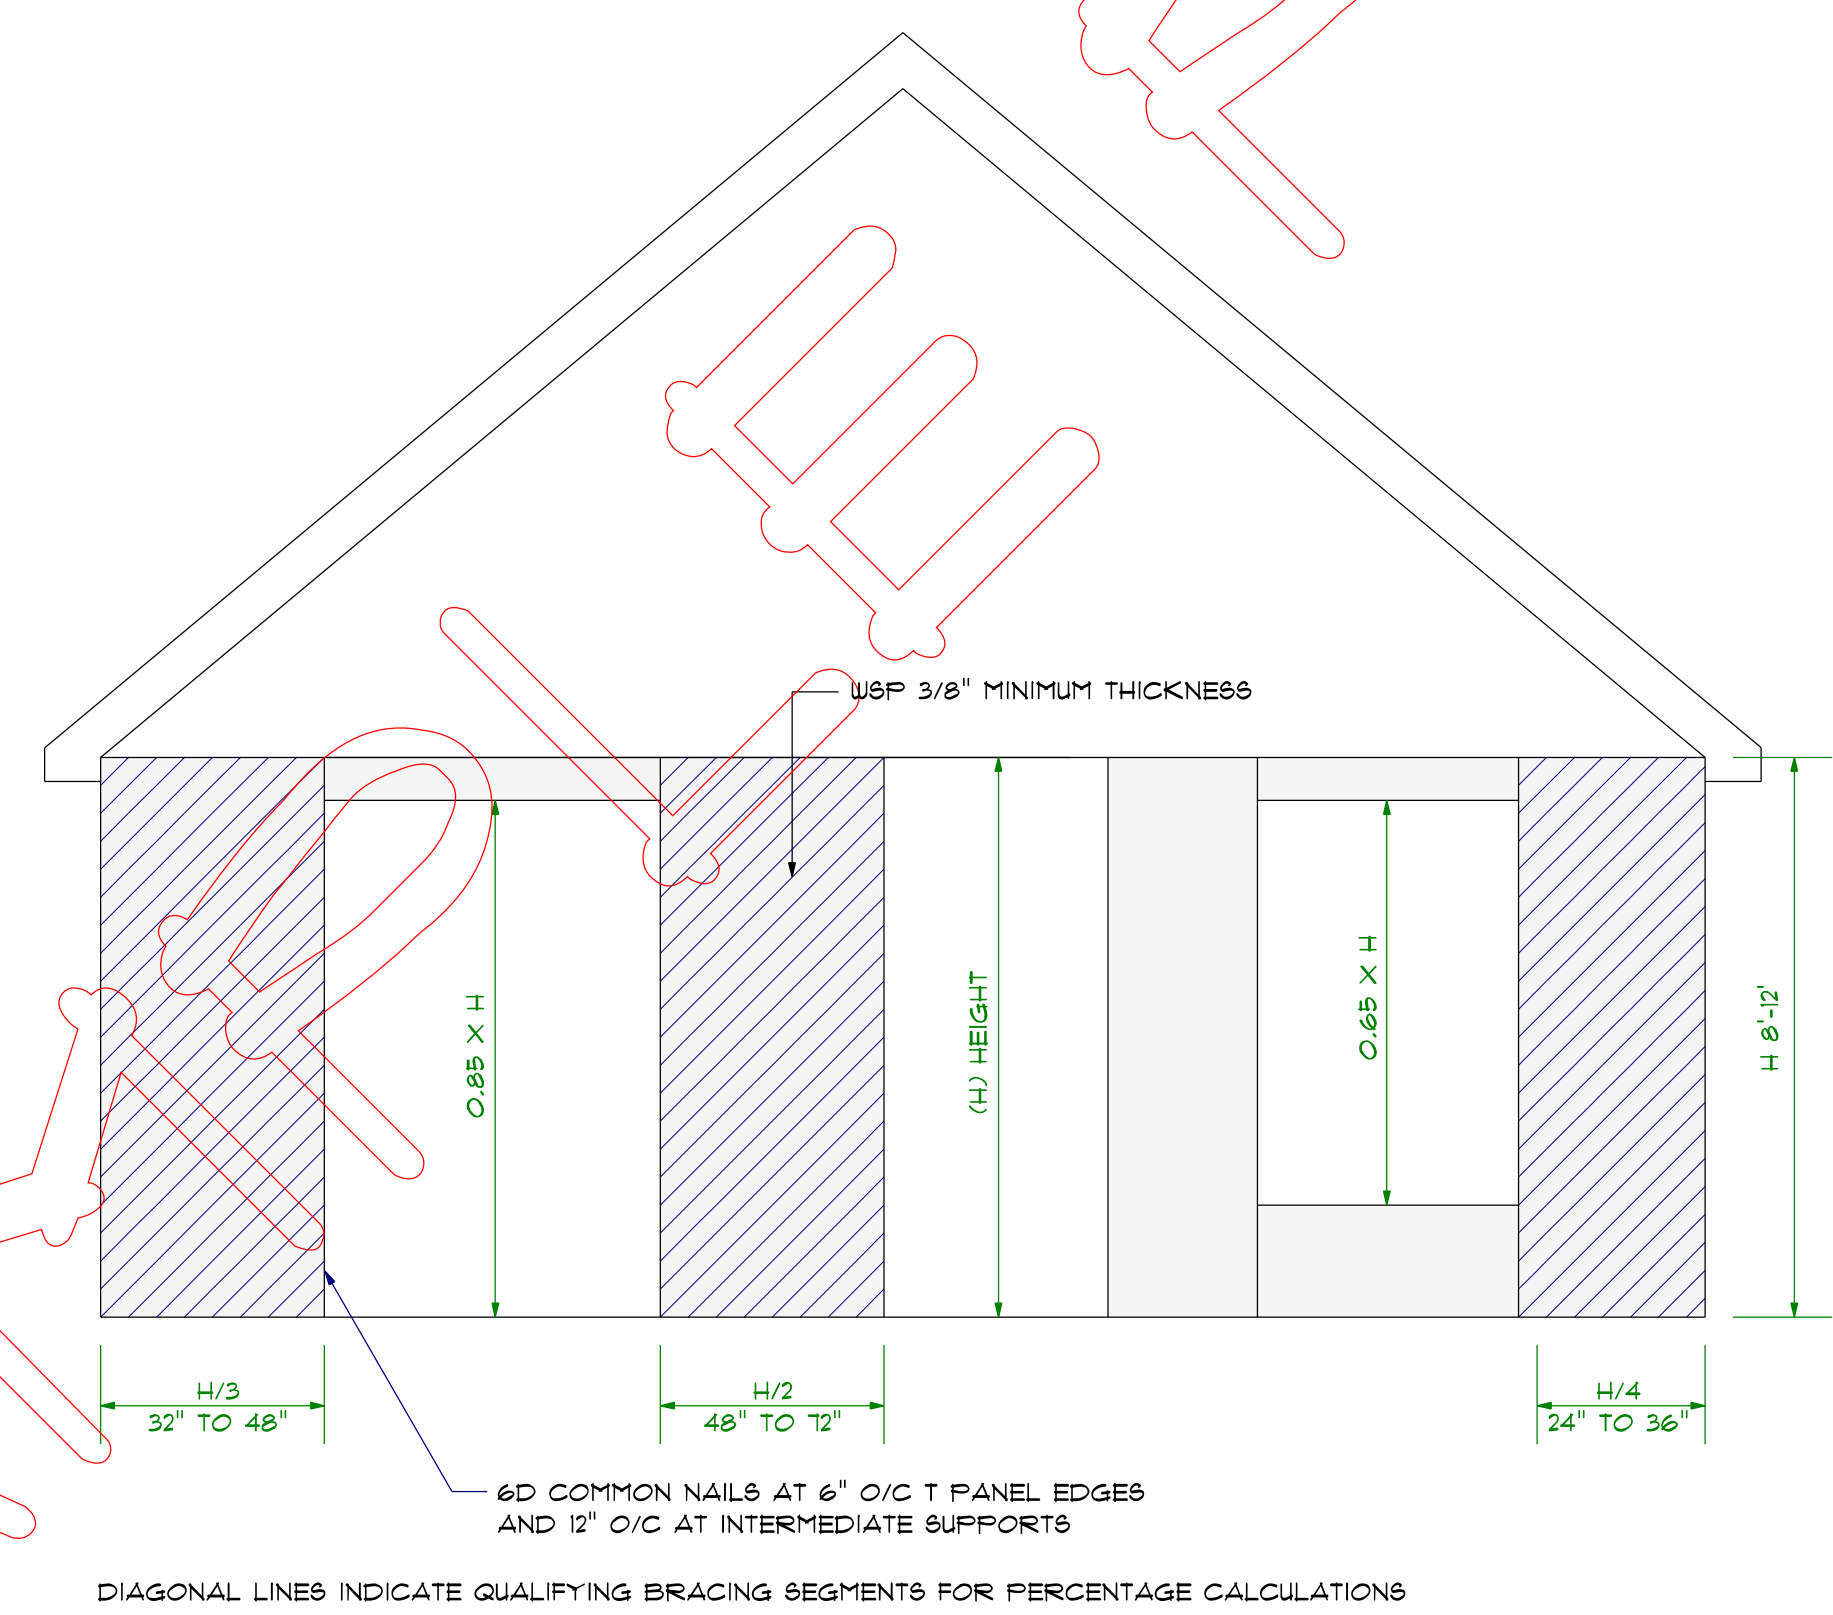

## BRACING METHOD CS-WSP

(CONTINUOUS WOOD STRUCTURAL PANEL SHEATHING)

NOT TO SCALE

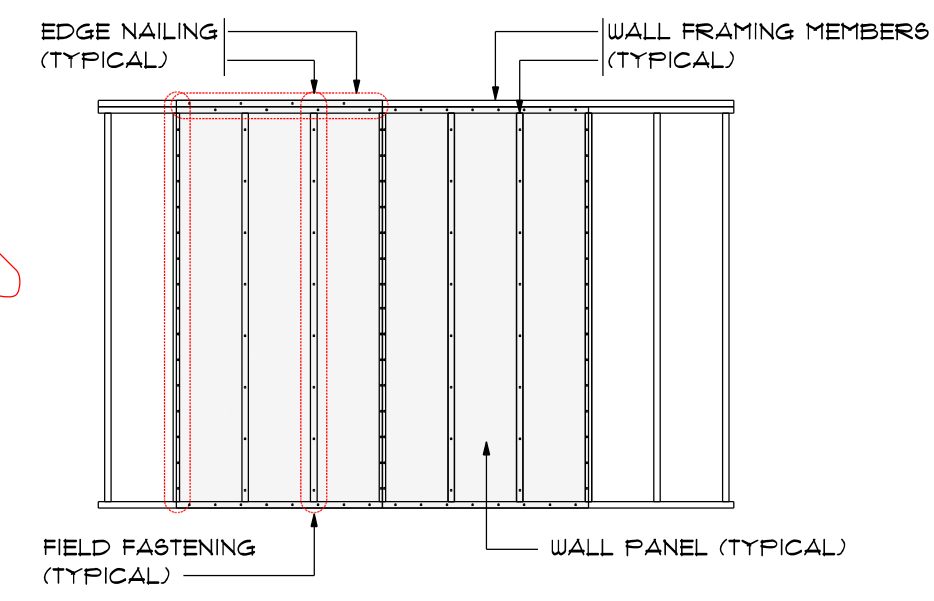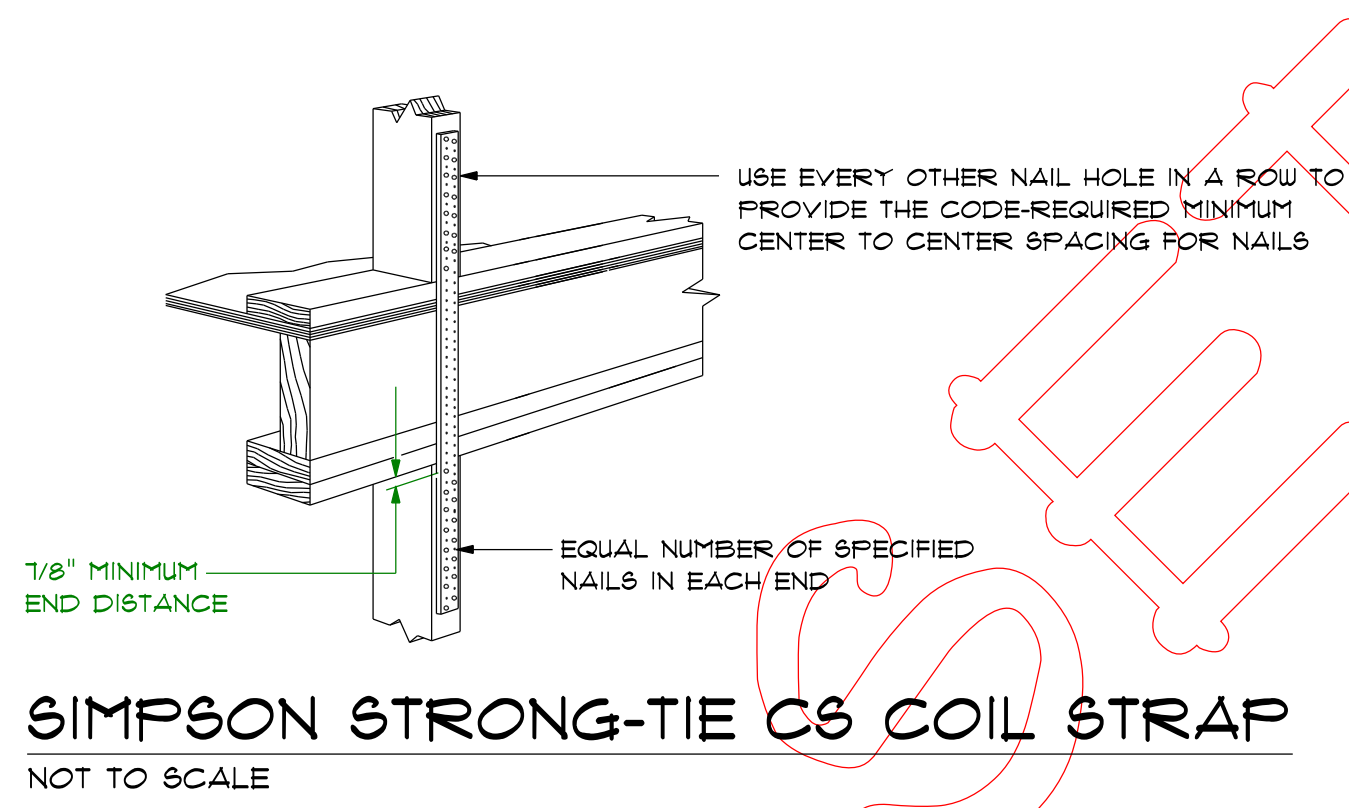


NOTES


- WHERE WALL SHEATHING IS ATTACHED TO BOTH MEMBERS OF A DOUBLE TOP PLATE, STAGGER THE FASTENERS BETWEEN THE TWO, AS SHOWN ABOVE.
- KEEP ALL FASTENERS A MINIMUM OF 1/4" FROM ALL EDGES AND CORNERS.
- WHERE PANEL EDGES ARE NOT LOCATED ALONG WALL FRAMING, PROVIDE SOLID BLOCKING.

**TYPICAL WALL PANEL FASTENING DETAIL**


NOT TO SCALE

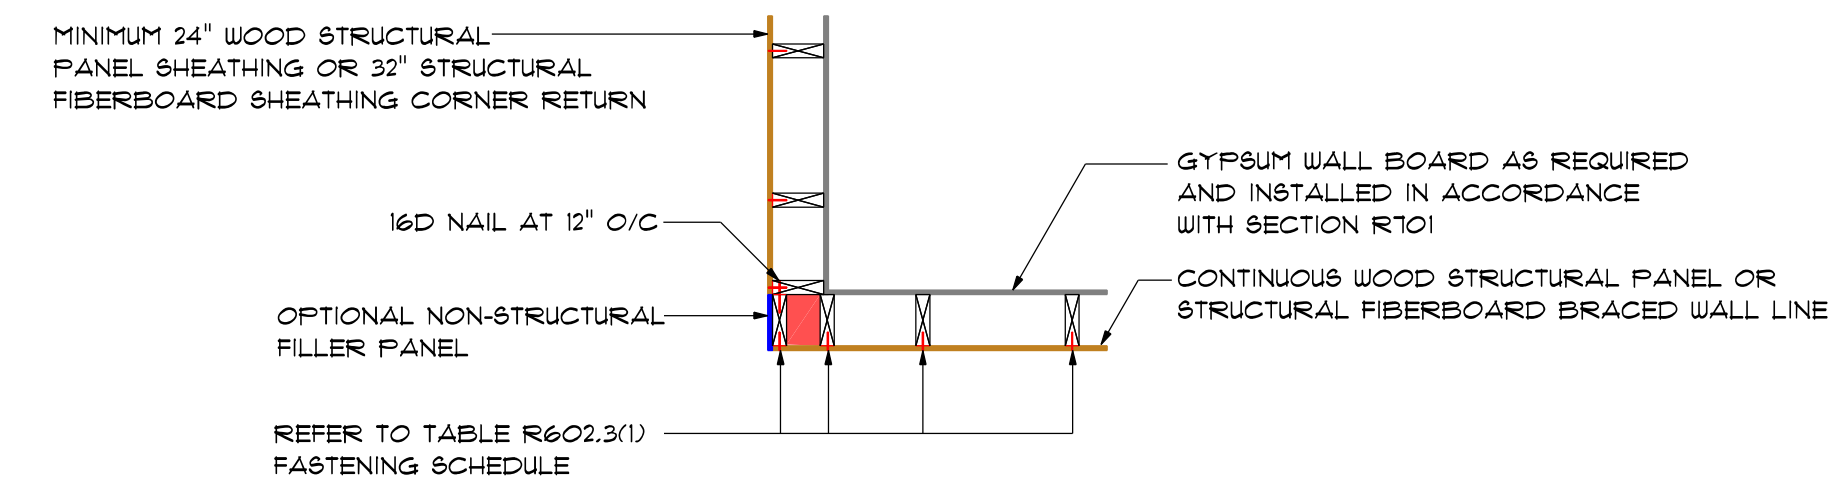

OUTSIDE CORNER DETAIL

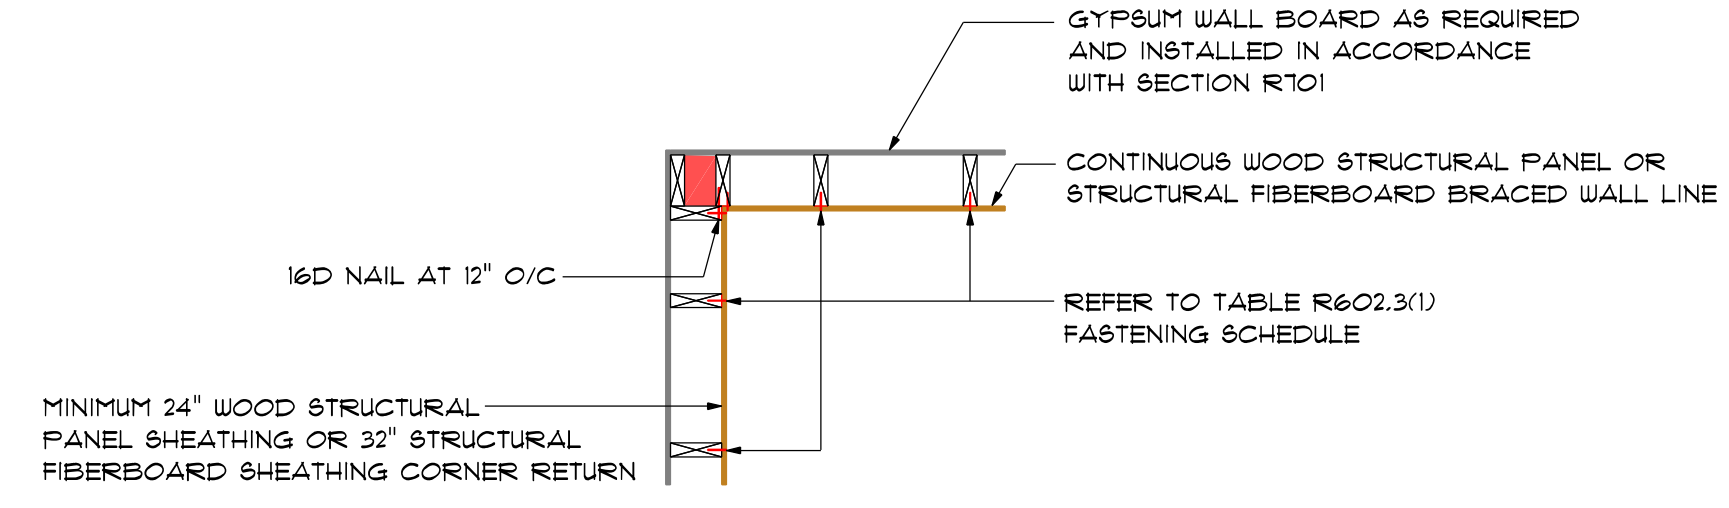

INSIDE CORNER DETAIL

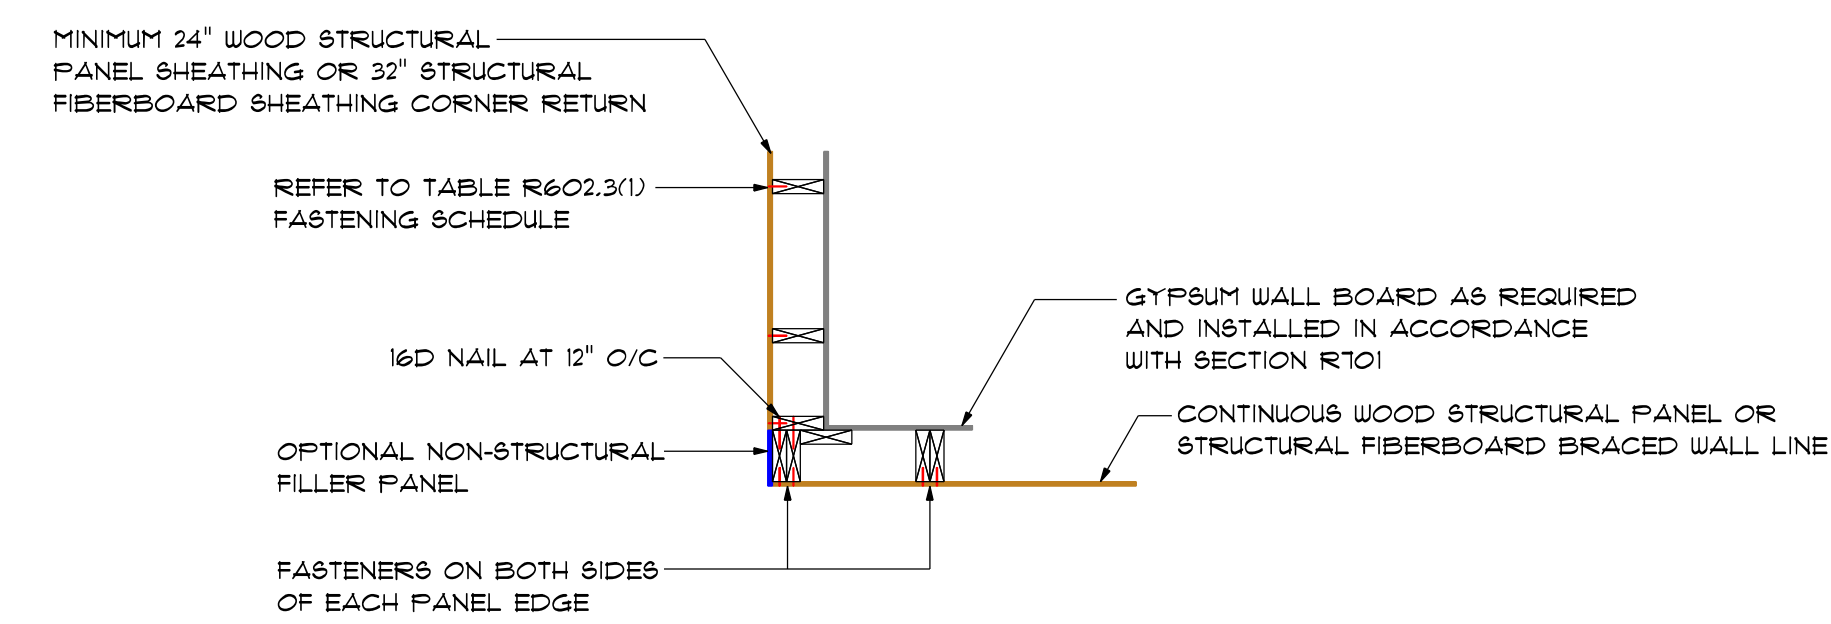

GARAGE CORNER DETAIL

REQUIRED EXTERIOR CORNER FRAMING ATTACHMENT DETAILS FOR CONTINUOUS SHEATHING

**SIMPLY FLOOR PLANS, LLC**  
 PAULLEBEAUTS@GMAIL.COM  
 603-583-2559

DATE	DESCRIPTION
12/15/25	DRAFT PLANS - NOT FOR CONSTRUCTION
12/15/25	CONSTRUCTION PLANS

PROJECT INFORMATION

SHEET NUMBER

A11

PLAN NUMBER

1444